



**ST. TAMMANY PARISH**

MICHAEL B. COOPER  
PARISH PRESIDENT

**February 20, 2024**

Please find the following addendum to the below-mentioned BID.

**Addendum No.:** 1

**Bid#:** 23-47-2

**Project Name:** Bedico Faubourg Water Main - Windermere

**Bid Due Date:** Wednesday, March 20, 2024

**GENERAL INFORMATION:**

---

1. Please remove Sheet No.: G-001 of Section 14 and replace it with Sheet No.: G-001 of Section 14 – Revised (Attached).

**ATTACHMENTS:**

---

1. Sheet No.: G-001 of Section 14 – Revised.pdf


**End of Addendum # 1**

# DEPARTMENT OF UTILITIES BEDICO FAUBOURG WATER MAIN WINDERMERE WATER DISTRIBUTION SYSTEMS

SLIDELL, ST. TAMMANY PARISH, LOUISIANA  
PROJECT No.: TU23000180  
BID NO. 23-47-2

**INDEX OF SHEETS:**

- |       |                               |
|-------|-------------------------------|
| G-001 | TITLE SHEET                   |
| G-002 | GENERAL NOTES                 |
| G-101 | WATER STANDARD NOTES (1 OF 2) |
| G-102 | WATER STANDARD NOTES (2 OF 2) |
| C-001 | SITE PLAN                     |
| C-201 | BREWSTER ROAD - PLANS         |
| C-202 | BREWSTER ROAD - PLANS         |
| C-203 | BREWSTER ROAD - PLANS         |
| C-204 | BREWSTER ROAD - PLANS         |
| C-205 | BREWSTER ROAD - PLANS         |
| C-206 | SUMMARY OF MATERIALS          |
| C-501 | WATER STANDARD DETAILS        |
| C-502 | WATER STANDARD DETAILS        |
| C-503 | WATER STANDARD DETAILS        |
| C-504 | WATER STANDARD DETAILS        |

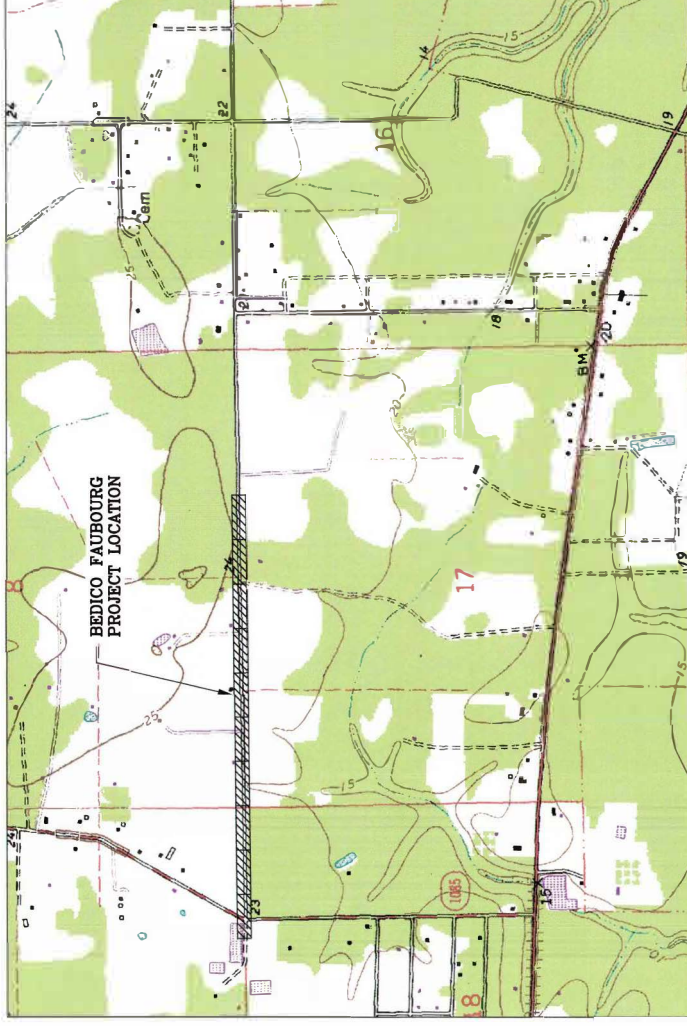

**LOCATION MAP**  
SCALE: 1"=1000'

**PARISH PRESIDENT**

MICHAEL B. COOPER

**PARISH COUNCIL**

JAKE A. AIREY  
COUNCIL CHAIRMAN  
DISTRICT 12

CHERYL TANNER  
COUNCIL VICE-CHAIRMAN  
DISTRICT 13

**COUNCIL MEMBERS**

- |                         |             |
|-------------------------|-------------|
| MARTY DEAN              | DISTRICT 1  |
| DAVID R. FITZGERALD     | DISTRICT 2  |
| MARTHA J. CAZAUBON      | DISTRICT 3  |
| MICHAEL LORING, JR.     | DISTRICT 4  |
| RYKERT O. TOLEDANO, JR. | DISTRICT 5  |
| CHERYL TANNER           | DISTRICT 6  |
| JAMES J. DAVIS          | DISTRICT 7  |
| CHRIS CANULLETTE        | DISTRICT 8  |
| MIKE M. SMITH           | DISTRICT 9  |
| MAUREEN "MO" O'BRIEN    | DISTRICT 10 |
| ARTHUR LAUGHLIN         | DISTRICT 11 |
| JERRY BINDER            | DISTRICT 12 |
| JAKE A. AIREY           | DISTRICT 13 |
| RONALD RANDOLPH         | DISTRICT 14 |

PLANS PREPARED BY AND RECOMMENDED FOR APPROVAL:

*T.A. Arikol* 11/27/2023 DATE  
PROFESSIONAL ENGINEERING CONSULTANTS, CORP.  
T.A. ARIKOL, P.E.



APPROVED BY:

*Christopher Tissue* 11/27/23 DATE  
ST. TAMMANY PARISH GOVERNMENT  
DEPARTMENT OF UTILITIES  
CHRISTOPHER P. TISSUE, P.E., DIRECTOR

**LDH PERMIT NO.: 60004495**

**CLASSIFICATION:**  
MUNICIPAL AND PUBLIC WORKS CONSTRUCTION

**CONSTRUCTION TYPE:**  
CONSTRUCT NEW WATER MAIN USING  
OPEN-CUT AND TRENCHLESS METHODS.

SHEET NO.  
**G-001**  
SHEET 1 of 15

BEDICO FAUBOURG WATER MAIN  
WINDERMERE  
WATER DISTRIBUTION SYSTEMS  
PROJECT NO.: TU23000180  
TITLE SHEET



DESIGNED BY: TAA  
DRAWN BY: TLB  
CHECKED BY: DAC  
SUBMITTED BY: TAA  
PROJECT No.: TU23000180  
ISSUE DATE: 11/2023  
APPROVED BY: TAA  
SHEET SIZE: ANS D  
SCALE: 1" = 200'

No.	DESCRIPTION OF REVISION	DATE:

DEPT. OF UTILITIES  
ST. TAMMANY PARISH  
GOVERNMENT  
620 N. TYLER STREET  
COVINGTON, LA 70433

